


SECTION - SKYLIGHT SILL
 INTER-SKY SKYLIGHTS PART

www.inter-sky.com
 inter-sky
 1 305 SOUTH LYON STREET.
 SANTA ANA, CA. 92705
 PH: (714) 972-9112
 FAX: (714)972-9113

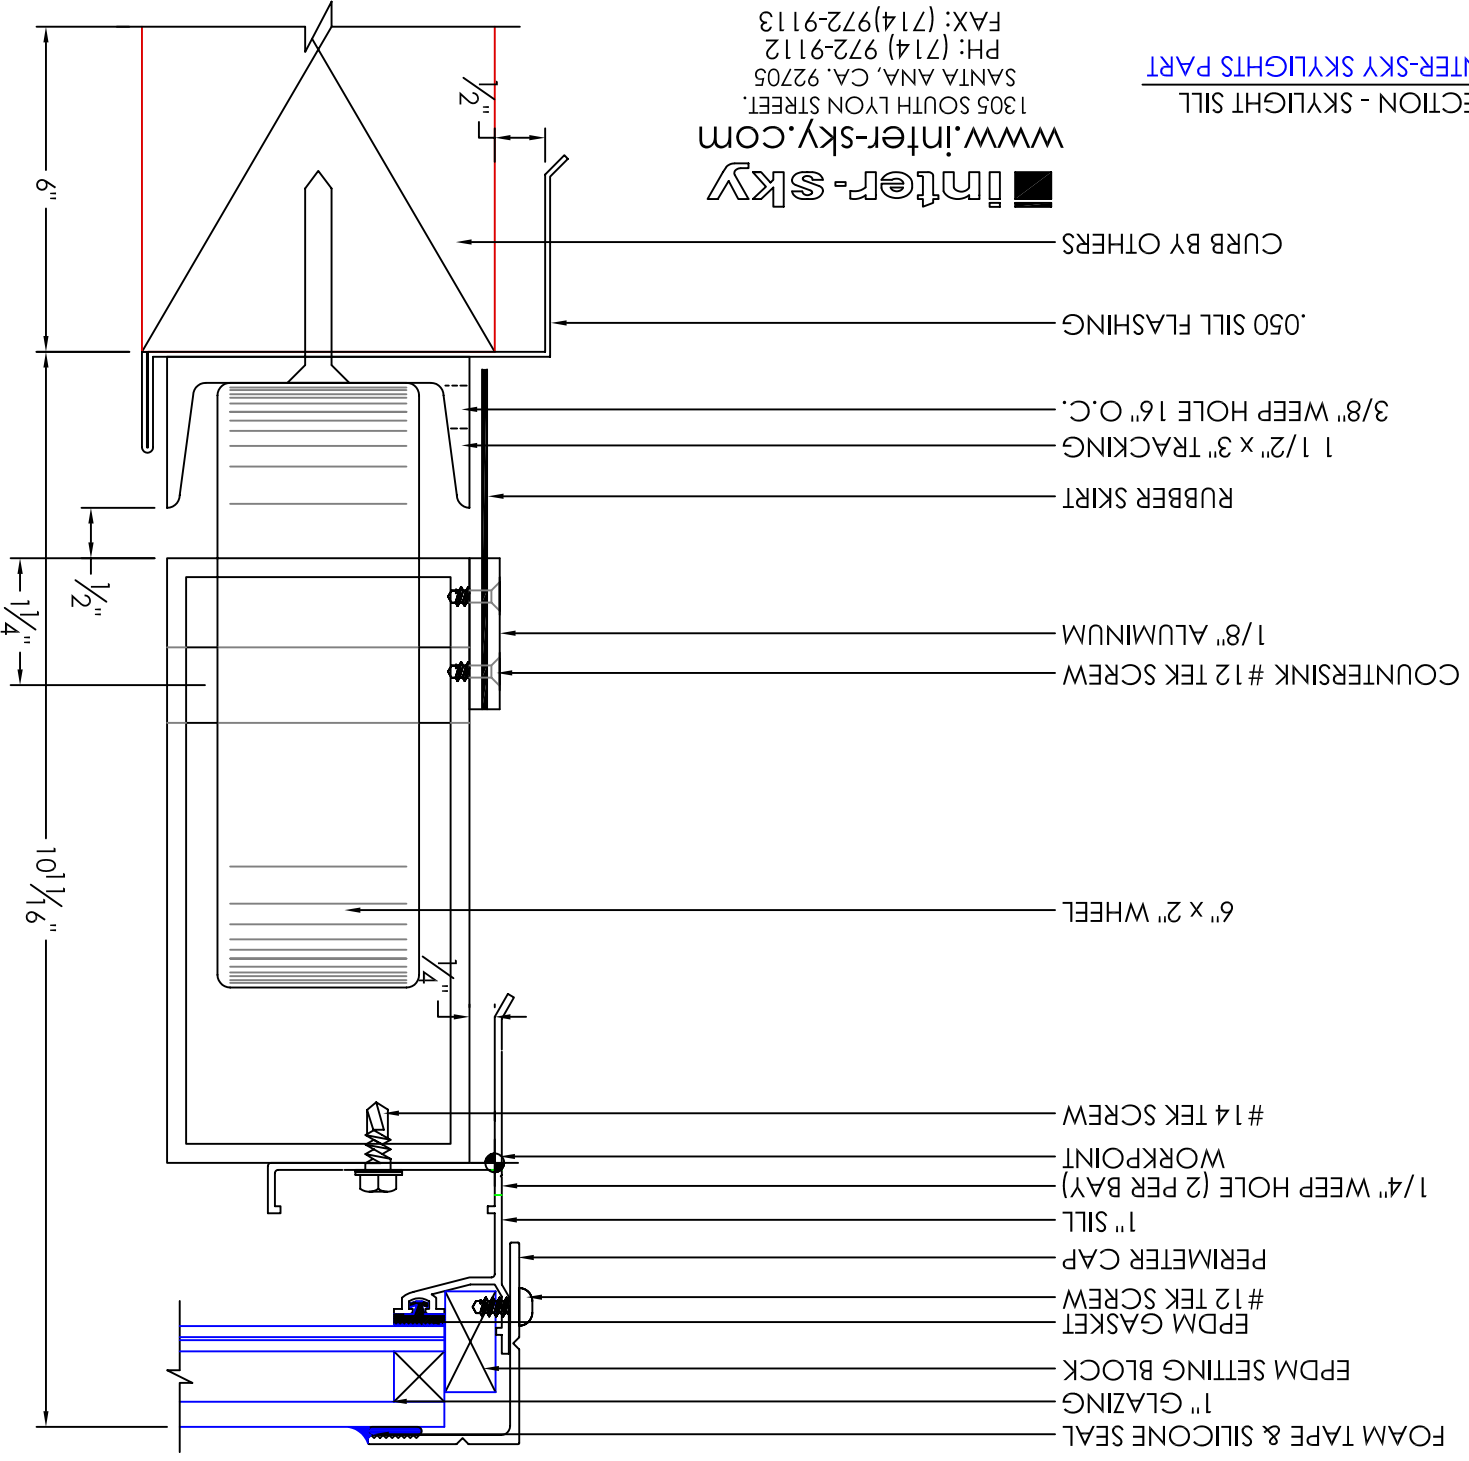

- FOAM TAPE & SILICONE SEAL
- 1" GLAZING
- EPDM SETTING BLOCK
- EPDM GASKET
- # 12 TEK SCREW
- PERIMETER CAP
- 1" SILL
- 1/4" WEEP HOLE (2 PER BAY)
- WORKPOINT
- # 14 TEK SCREW
- 6" x 2" WHEEL
- COUNTERSINK # 12 TEK SCREW
- 1/8" ALUMINUM
- RUBBER SKIRT
- 1 1/2" x 3" TRACKING
- 3/8" WEEP HOLE 16" O.C.
- .050 SILL FLASHING
- CURB BY OTHERS

6"
 10 1/6"
 1/4"
 1/2"